


**CONFIRMING  
PLEASE SIGN AND RETURN  
THIS COPY SO THAT YOUR  
ORDER MAY BE PLACED  
IN LINE FOR PRODUCTION**

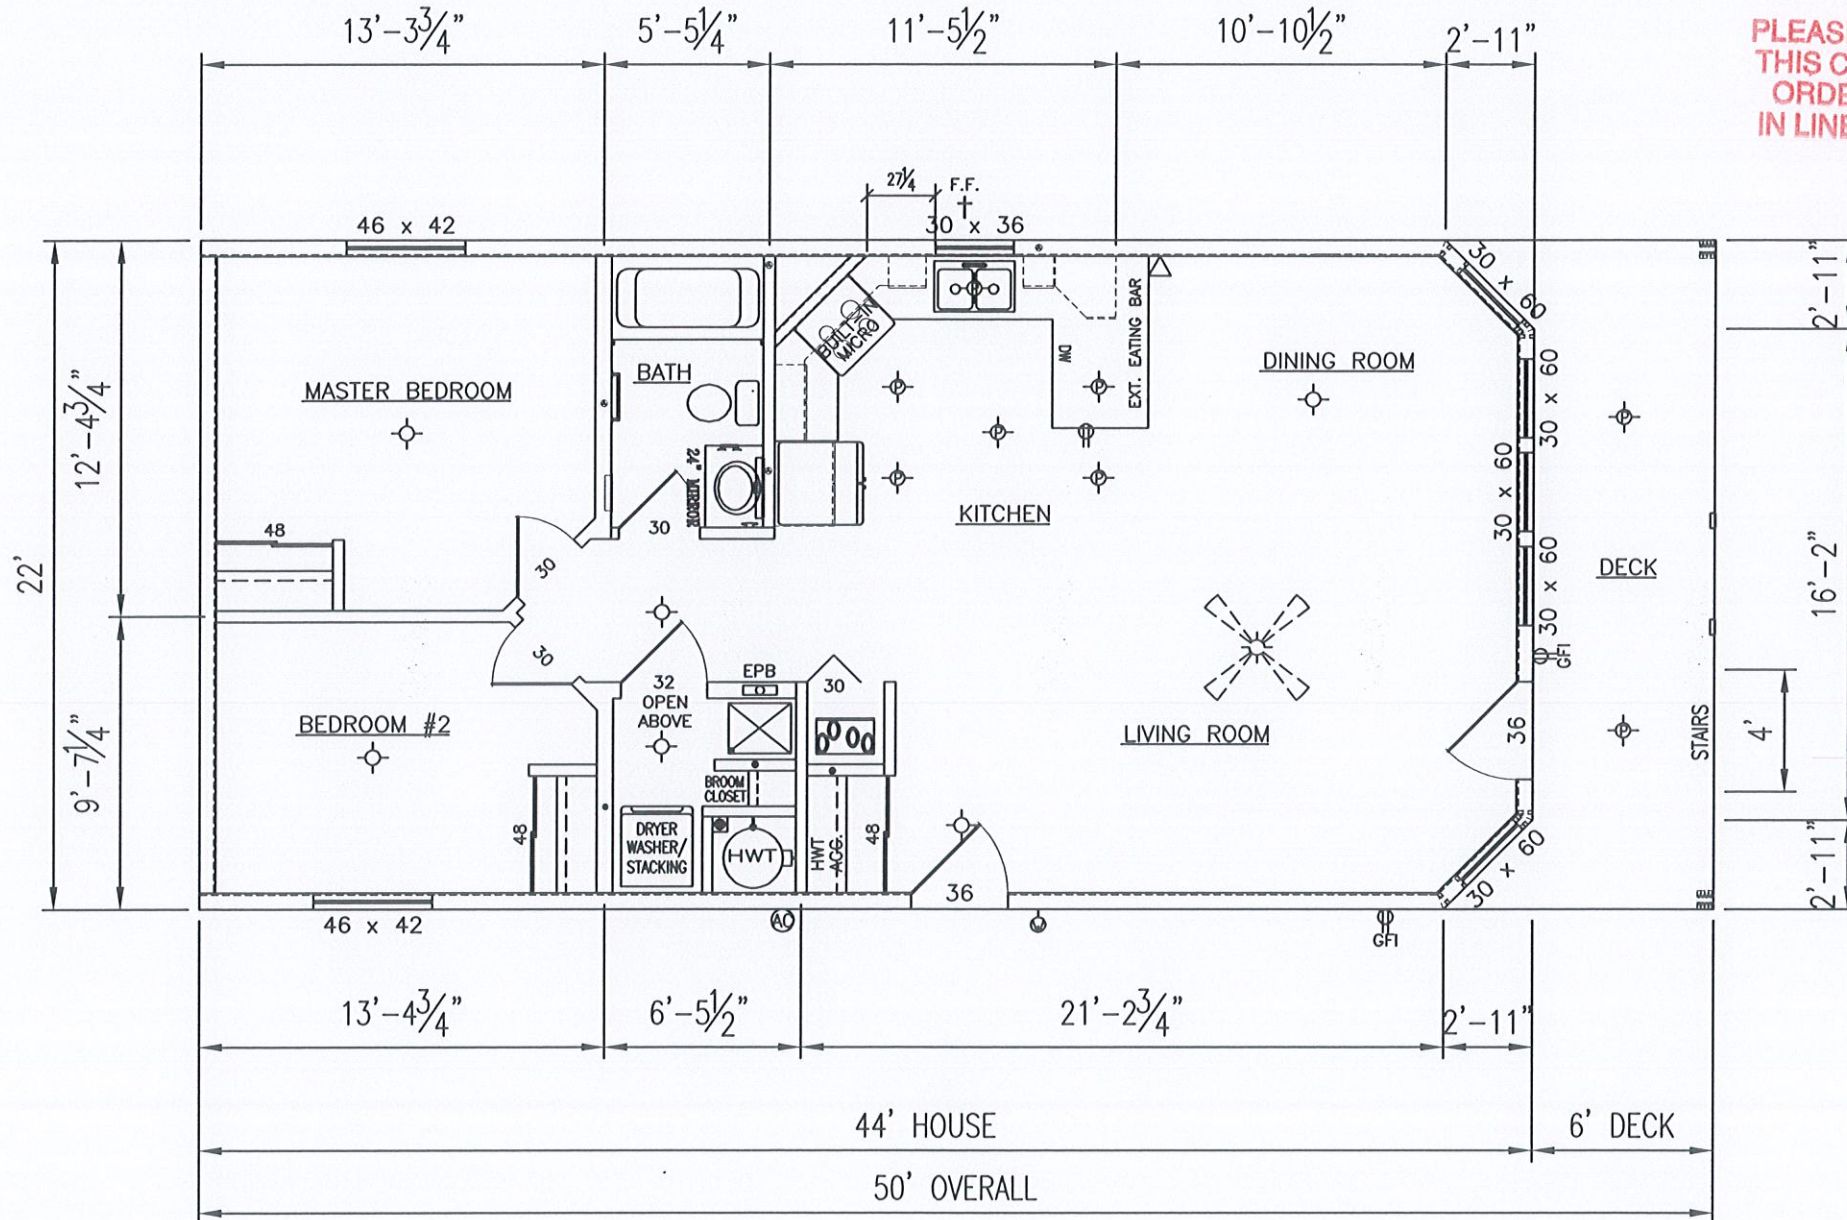

*SALES*

Prop. #6		
Prop. #5		
Prop. #4		
Prop. #3		
Prop. #2		
Prop. #1	07.26.22	J.HUGHES

THIS DRAWING IS NOT INTENDED TO BE USED FOR PRODUCTION PURPOSES. CLOSELY REVIEW THE DRAWING. IN THE EVENT OF A DISCREPANCY BETWEEN THE LINE DRAWING AND THE HARD CARD, THE HARD CARD SHALL GOVERN.

SIGN HERE : \_\_\_\_\_  
NOTE: DRAWING MUST BE SIGNED AND RETURNED TO REGENT HOMES BEFORE HOME CAN BE SCHEDULED FOR PRODUCTION.

Customer Name: **STOCK**  
Dealer: **THOMAS HOMES & RV CENTRE**

PRODUCT #: 3271  
MODEL #: PEPPERIDGE  
SIZE: 22' x 50'  
SCALE: 5/32" = 1'

